


SUPPLY
TABLE

A/V Screen
(SPEAKER - AREA)

DISPLAY
TABLE

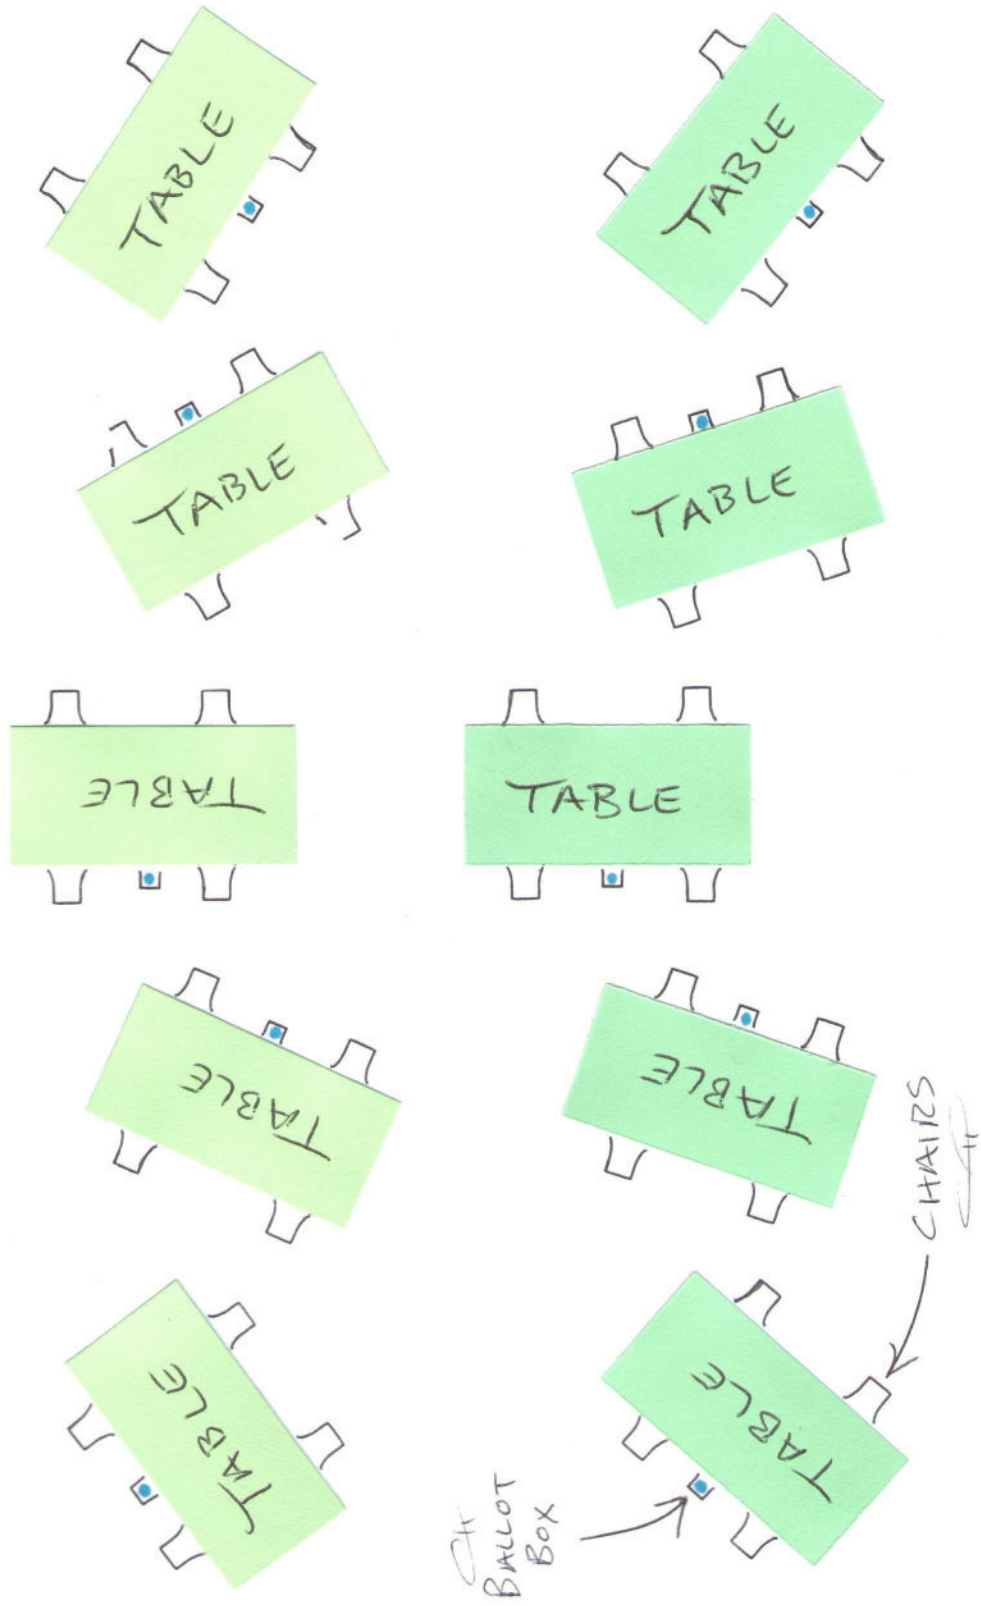

NOT TO SCALE (HAND COUNT ROOM SETUP)